


 **BHARAT SANCHAR NIGAM LIMITED**

AREA TABLE
 NET PLOT AREA --- 3767.02 SQM
 PERMISSIBLE BUILT UP ON G.F. (48%) --- 1806.81 SQM
 PERMISSIBLE F.S.I. (1.2) --- 4520.42 SQM

PARTICULARS		F.S.I.	BUILT UP AREA
[Detailed area table with multiple rows of data, partially obscured]			

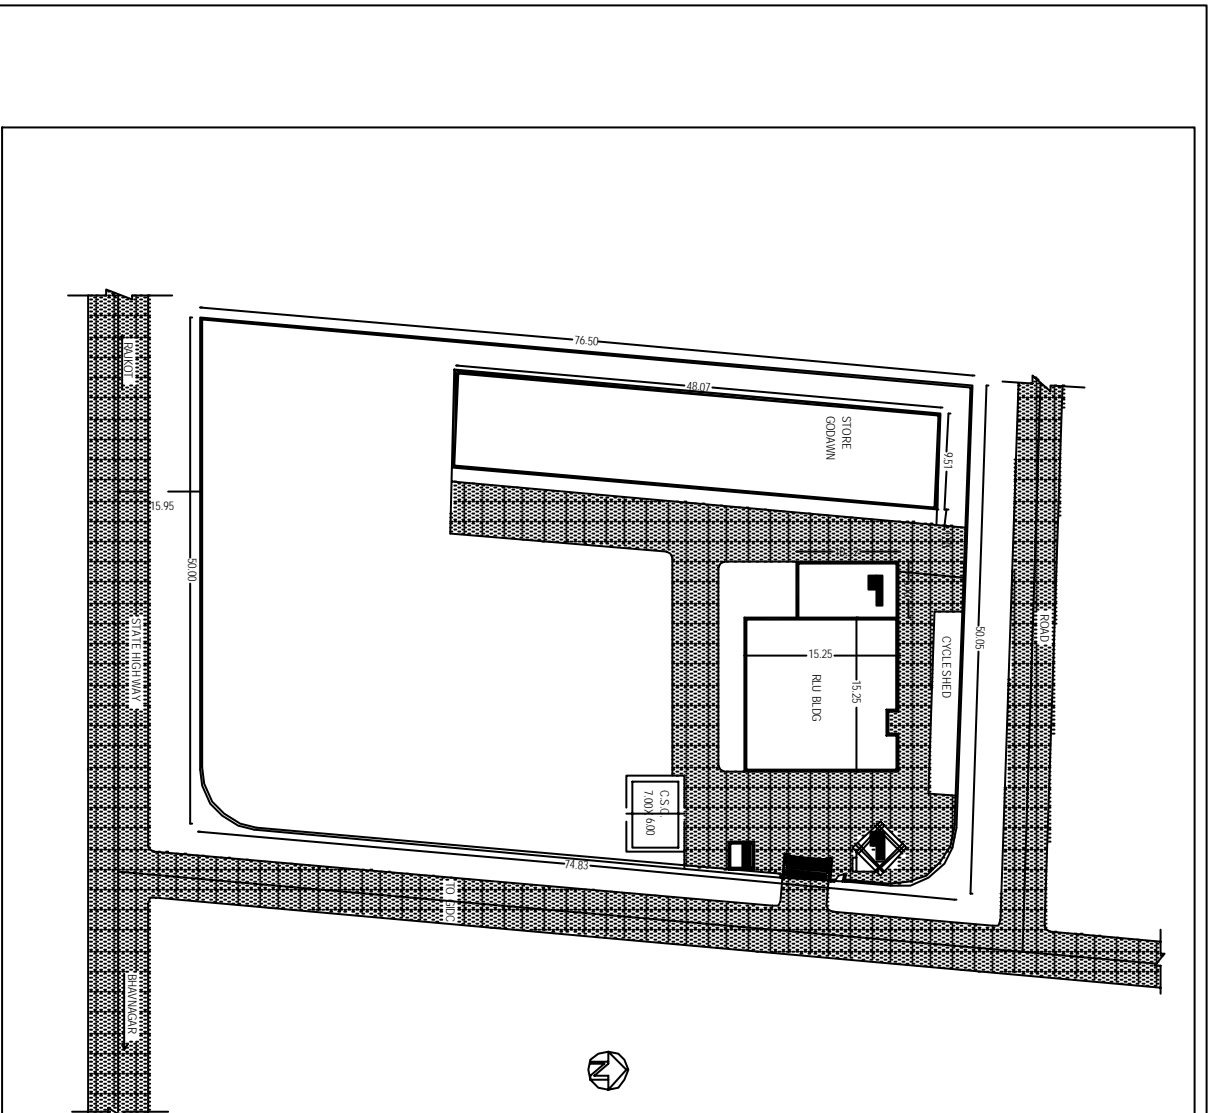

OFFICE OF THE
EXECUTIVE ENGINEER TCD-1, AHMEDABAD

DRG NO.: P1-1	SCALE: 1:200
DEALT BY: PRANSHYARMA	JOB NO: SAN/2004/116
DATE: 10/02/05	

RLU BLDG AT CHITRA G.I.D.C.
BHAVNAGAR

LAY OUT PLAN

SPE (CIVIL)	JTO (CIVIL)	EXECUTIVE ENGINEER (C)
-------------	-------------	------------------------